


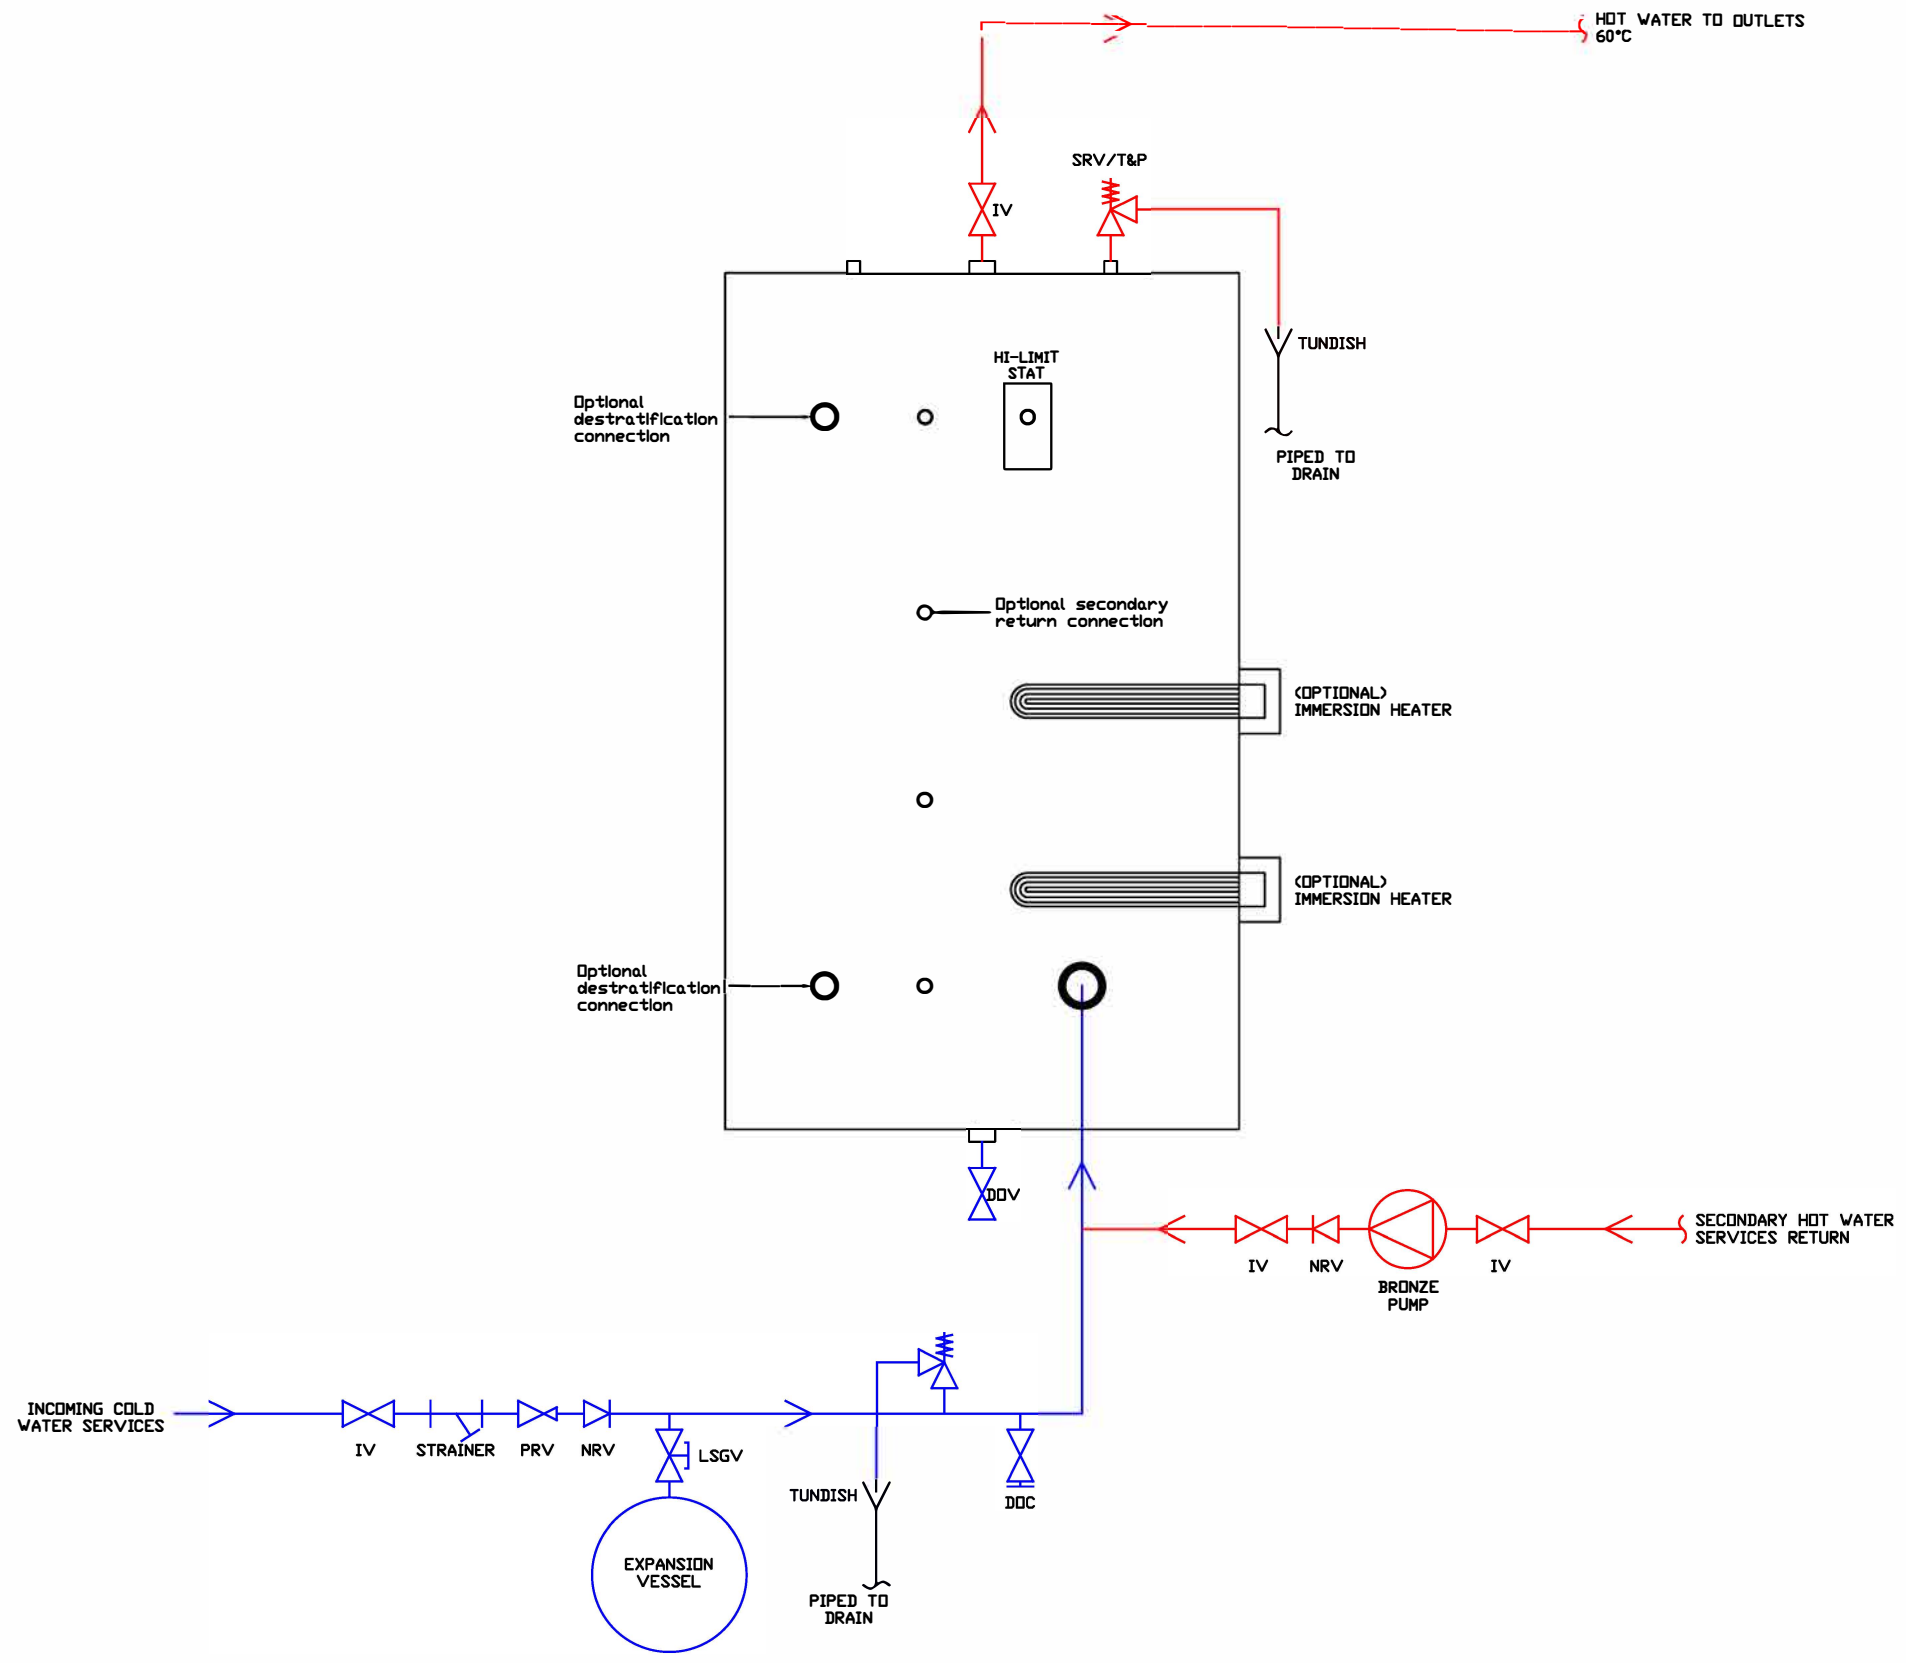

Commercial Hot Water Solutions Ltd.
Weston Industrial Estate,
65 Gazelle Rd, Weston-super-Mare,
BS24 9ES

DISCLAIMER.
This drawing is for reference only.
This is a typical system schematic which is aimed to assist in developing a full system design.
This drawing should be used as a guide only.

CHWS hold no design responsibility for any project installations.
Consultant and 3rd party equipment manufacturers drawings and installation guides should be followed at all times.

THIS DRAWING AND IT'S CONTENTS ARE PROPERTY
OF CHWS LTD. DO NOT DISCLOSE, REPRODUCE, OR
PUBLISH WITHOUT WRITTEN CHWS APPROVAL

DRAWN P REES DATE 17/02/2025

DO NOT SCALE DRAWING		REVISION 1	
TITLE		BASIC SCHEMATIC XMF BUFFER VESSEL	
DRAWING NUMBER		CHWS/XMF/SCH/0001	A3
WEIGHT KG	SCALE	NTS	SHEET 1 OF 1